



6/6/2023 11:23:37 AM


1 FIRST FLOOR PLAN - presentation  
SCALE: 3/16" = 1'-0"

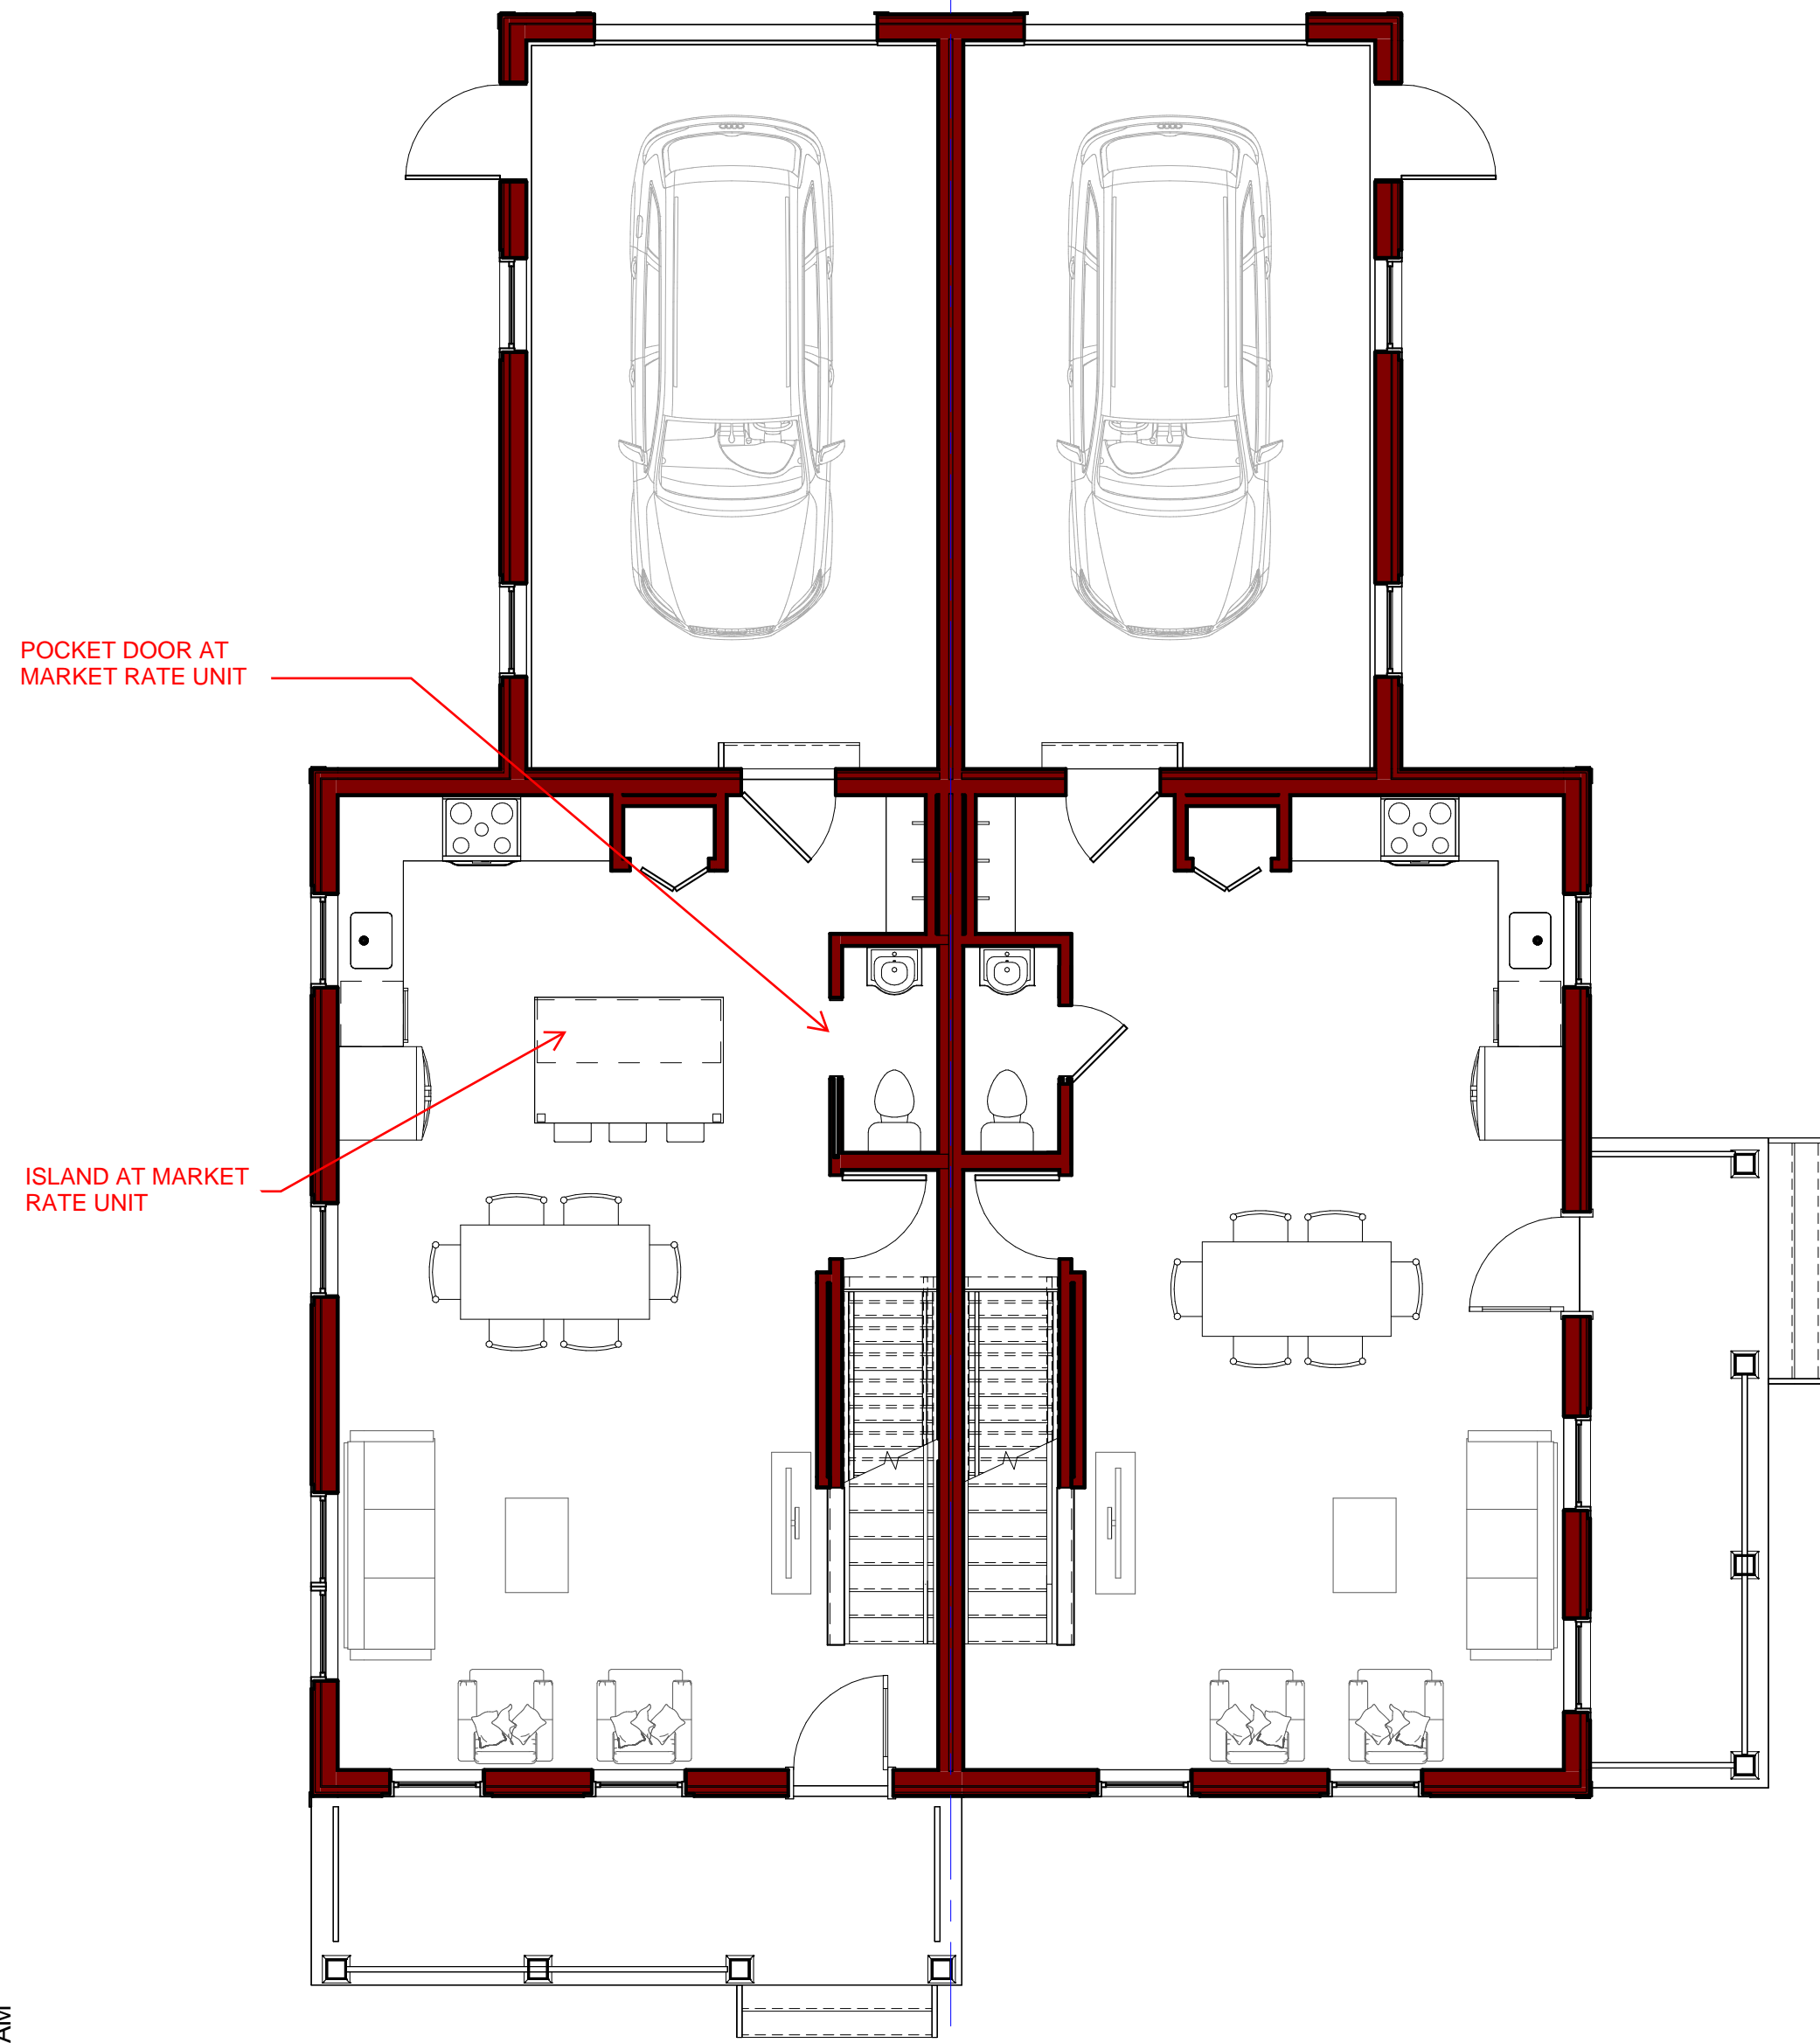

2 SECOND FLOOR PLAN - presentation  
SCALE: 3/16" = 1'-0"

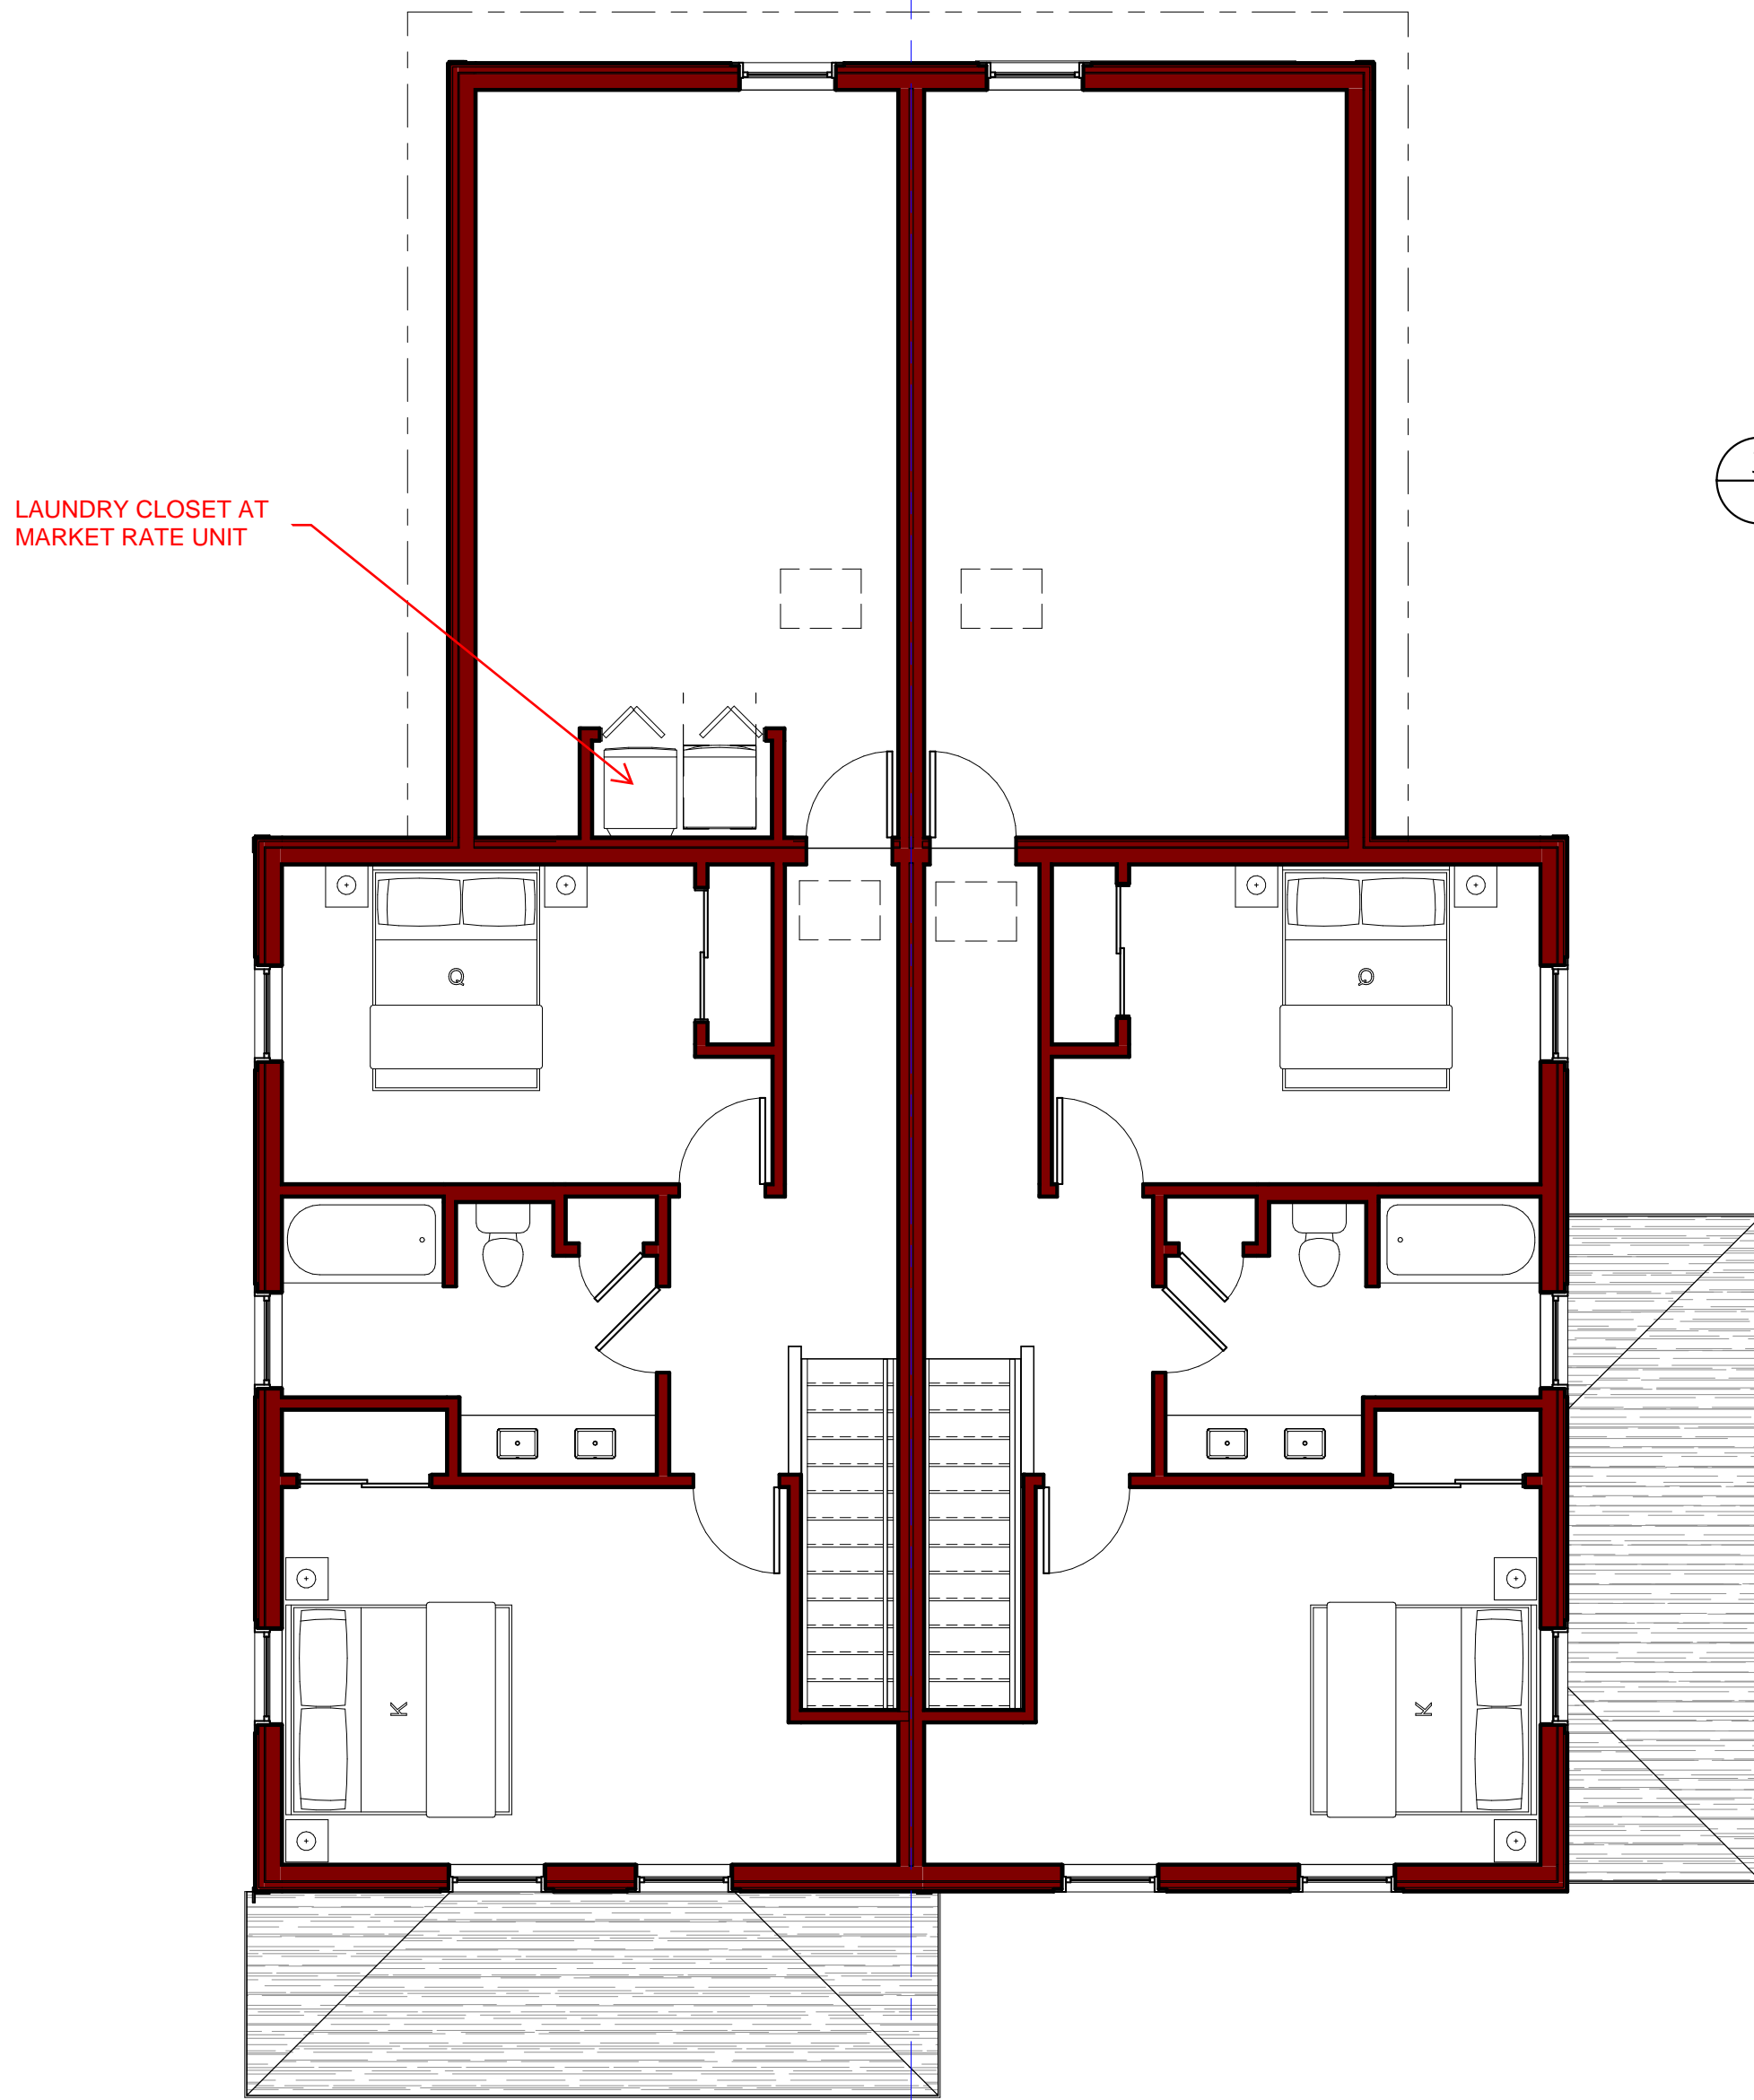

3 BASEMENT PLAN - presentation  
SCALE: 3/16" = 1'-0"

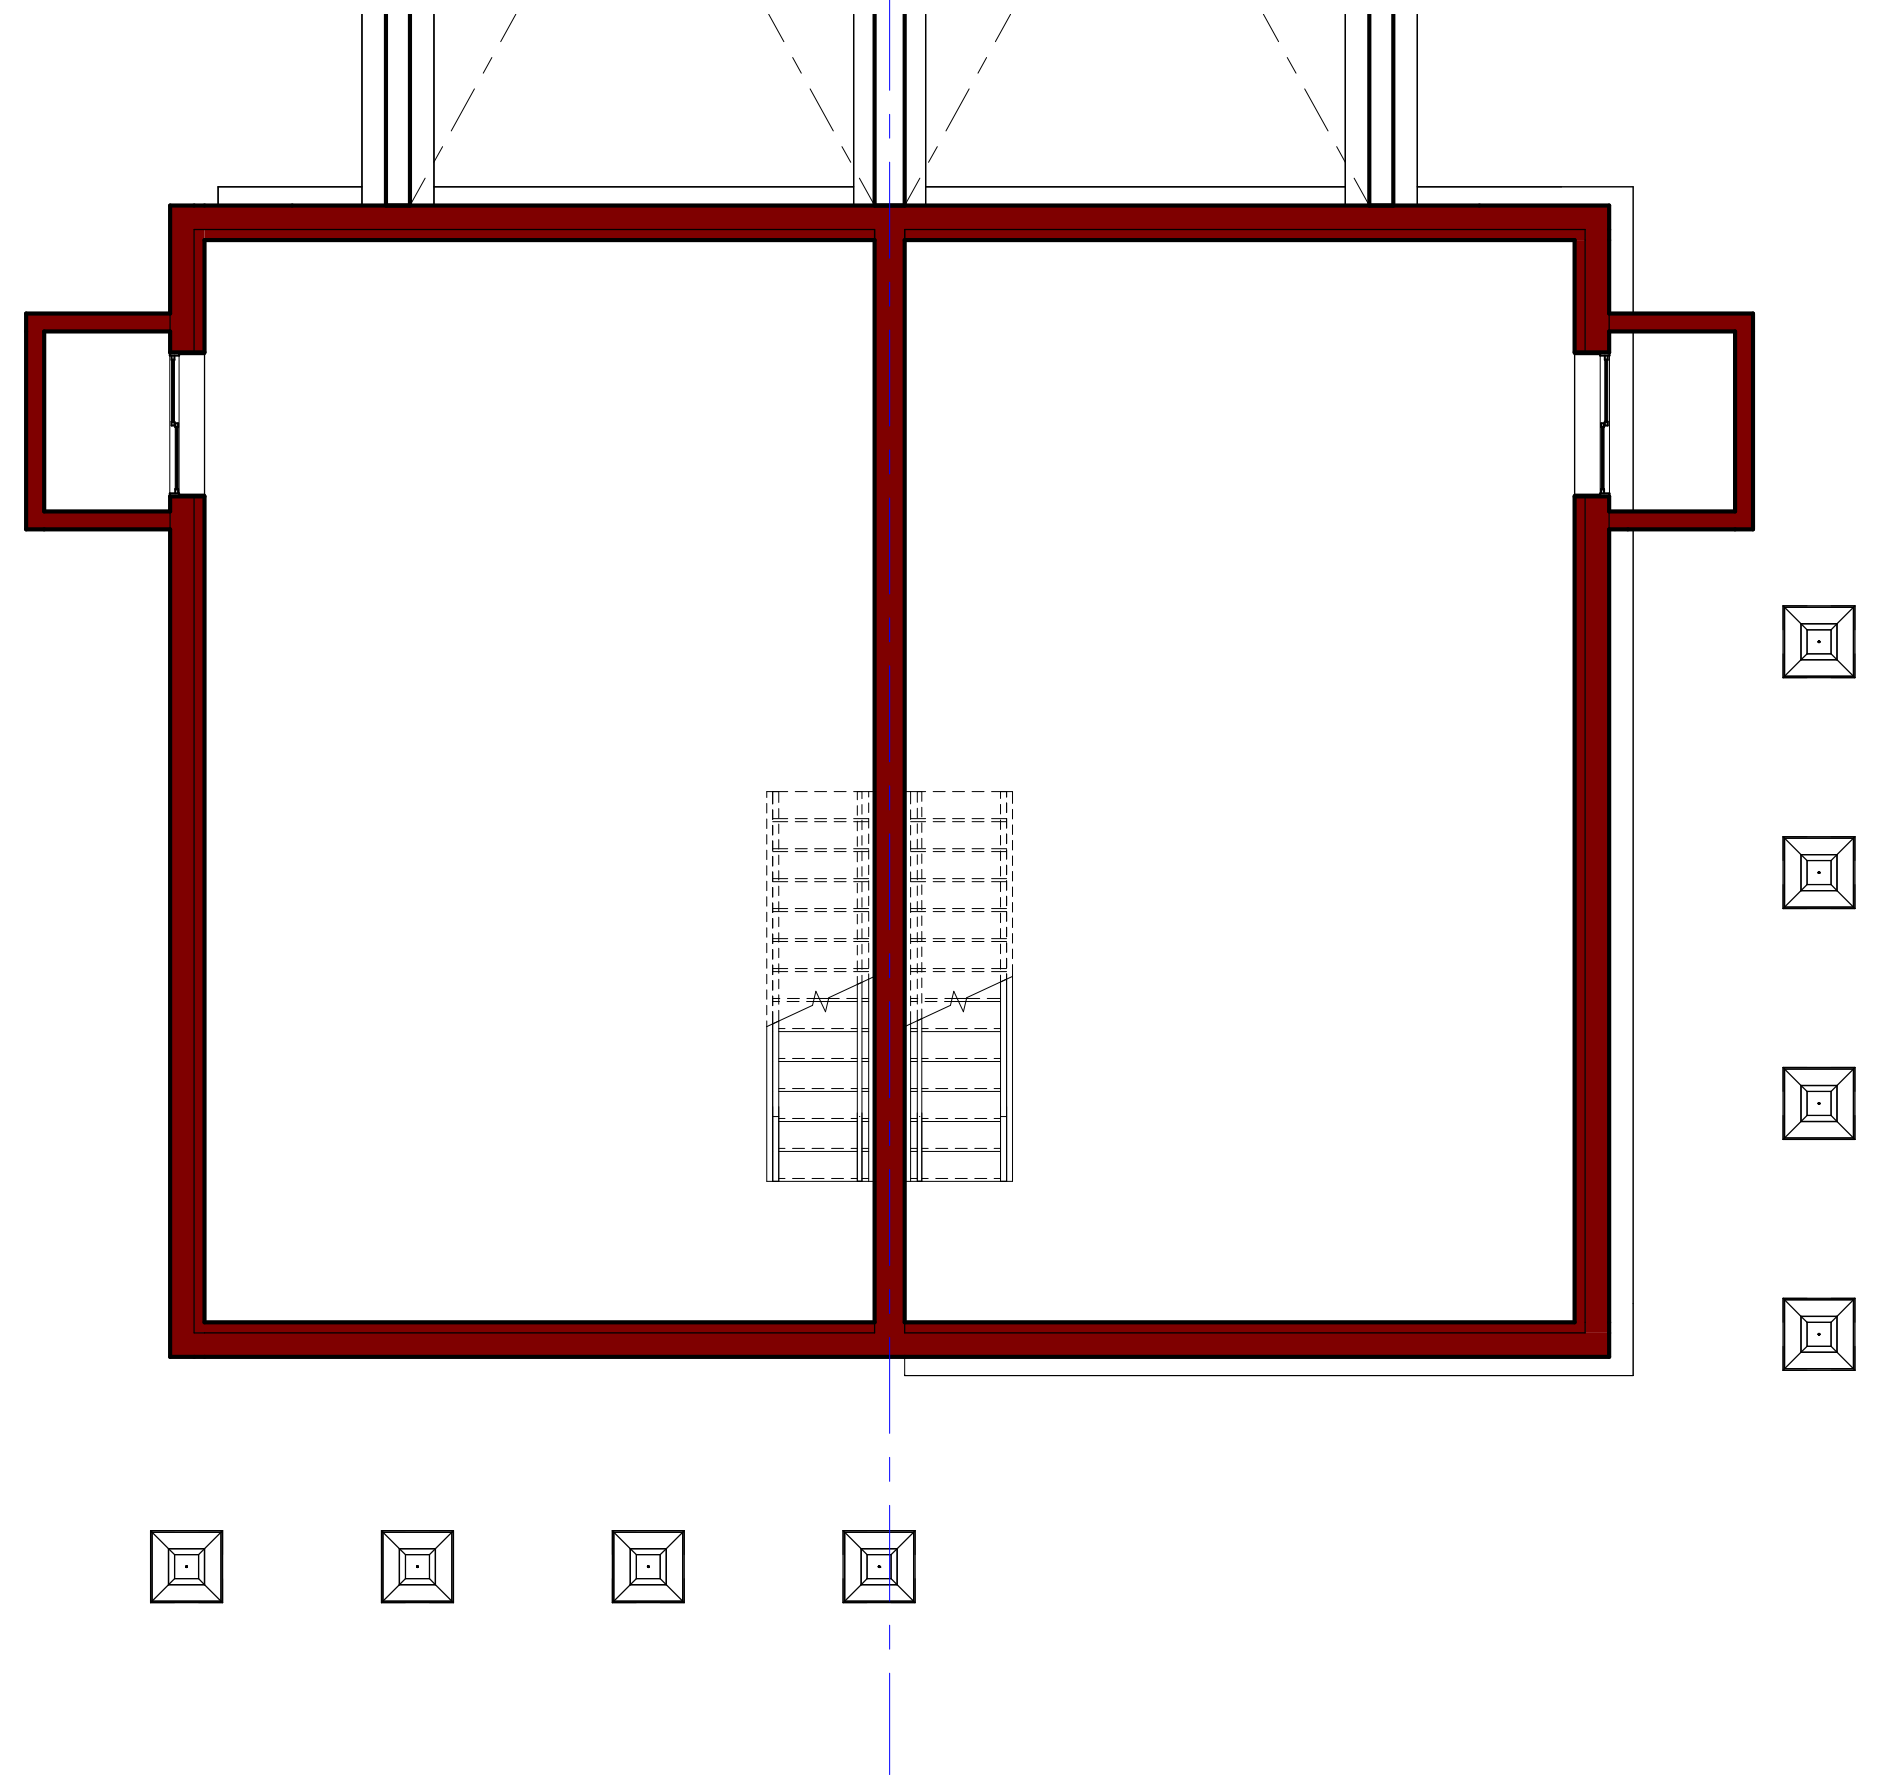

SUBMISSION LOG		
NO.	DATE:	SUBMISSION:
1	2/20/23	Revision 1
2	3/8/23	Revision 3
3	3/24/23	Revision 4
4	4/10/23	Revision 8

STAMP



PO BOX 2286  
SOUTH BURLINGTON, VT 05407

PROJECT  
**Cottages at South Village**  
BUILDING A  
South Village - Lot 11  
South Burlington, VT

DRAWING TITLE  
**Marketing Plans**

ARCHITECT OF RECORD  
WB

PROJECT NUMBER  
2400-22\_A

SCALE  
3/16" = 1'-0"

DATE  
2/6/23

DRAWING NUMBER  
**1**

SUBMISSION  
4