




6/6/2023 11:36:12 AM

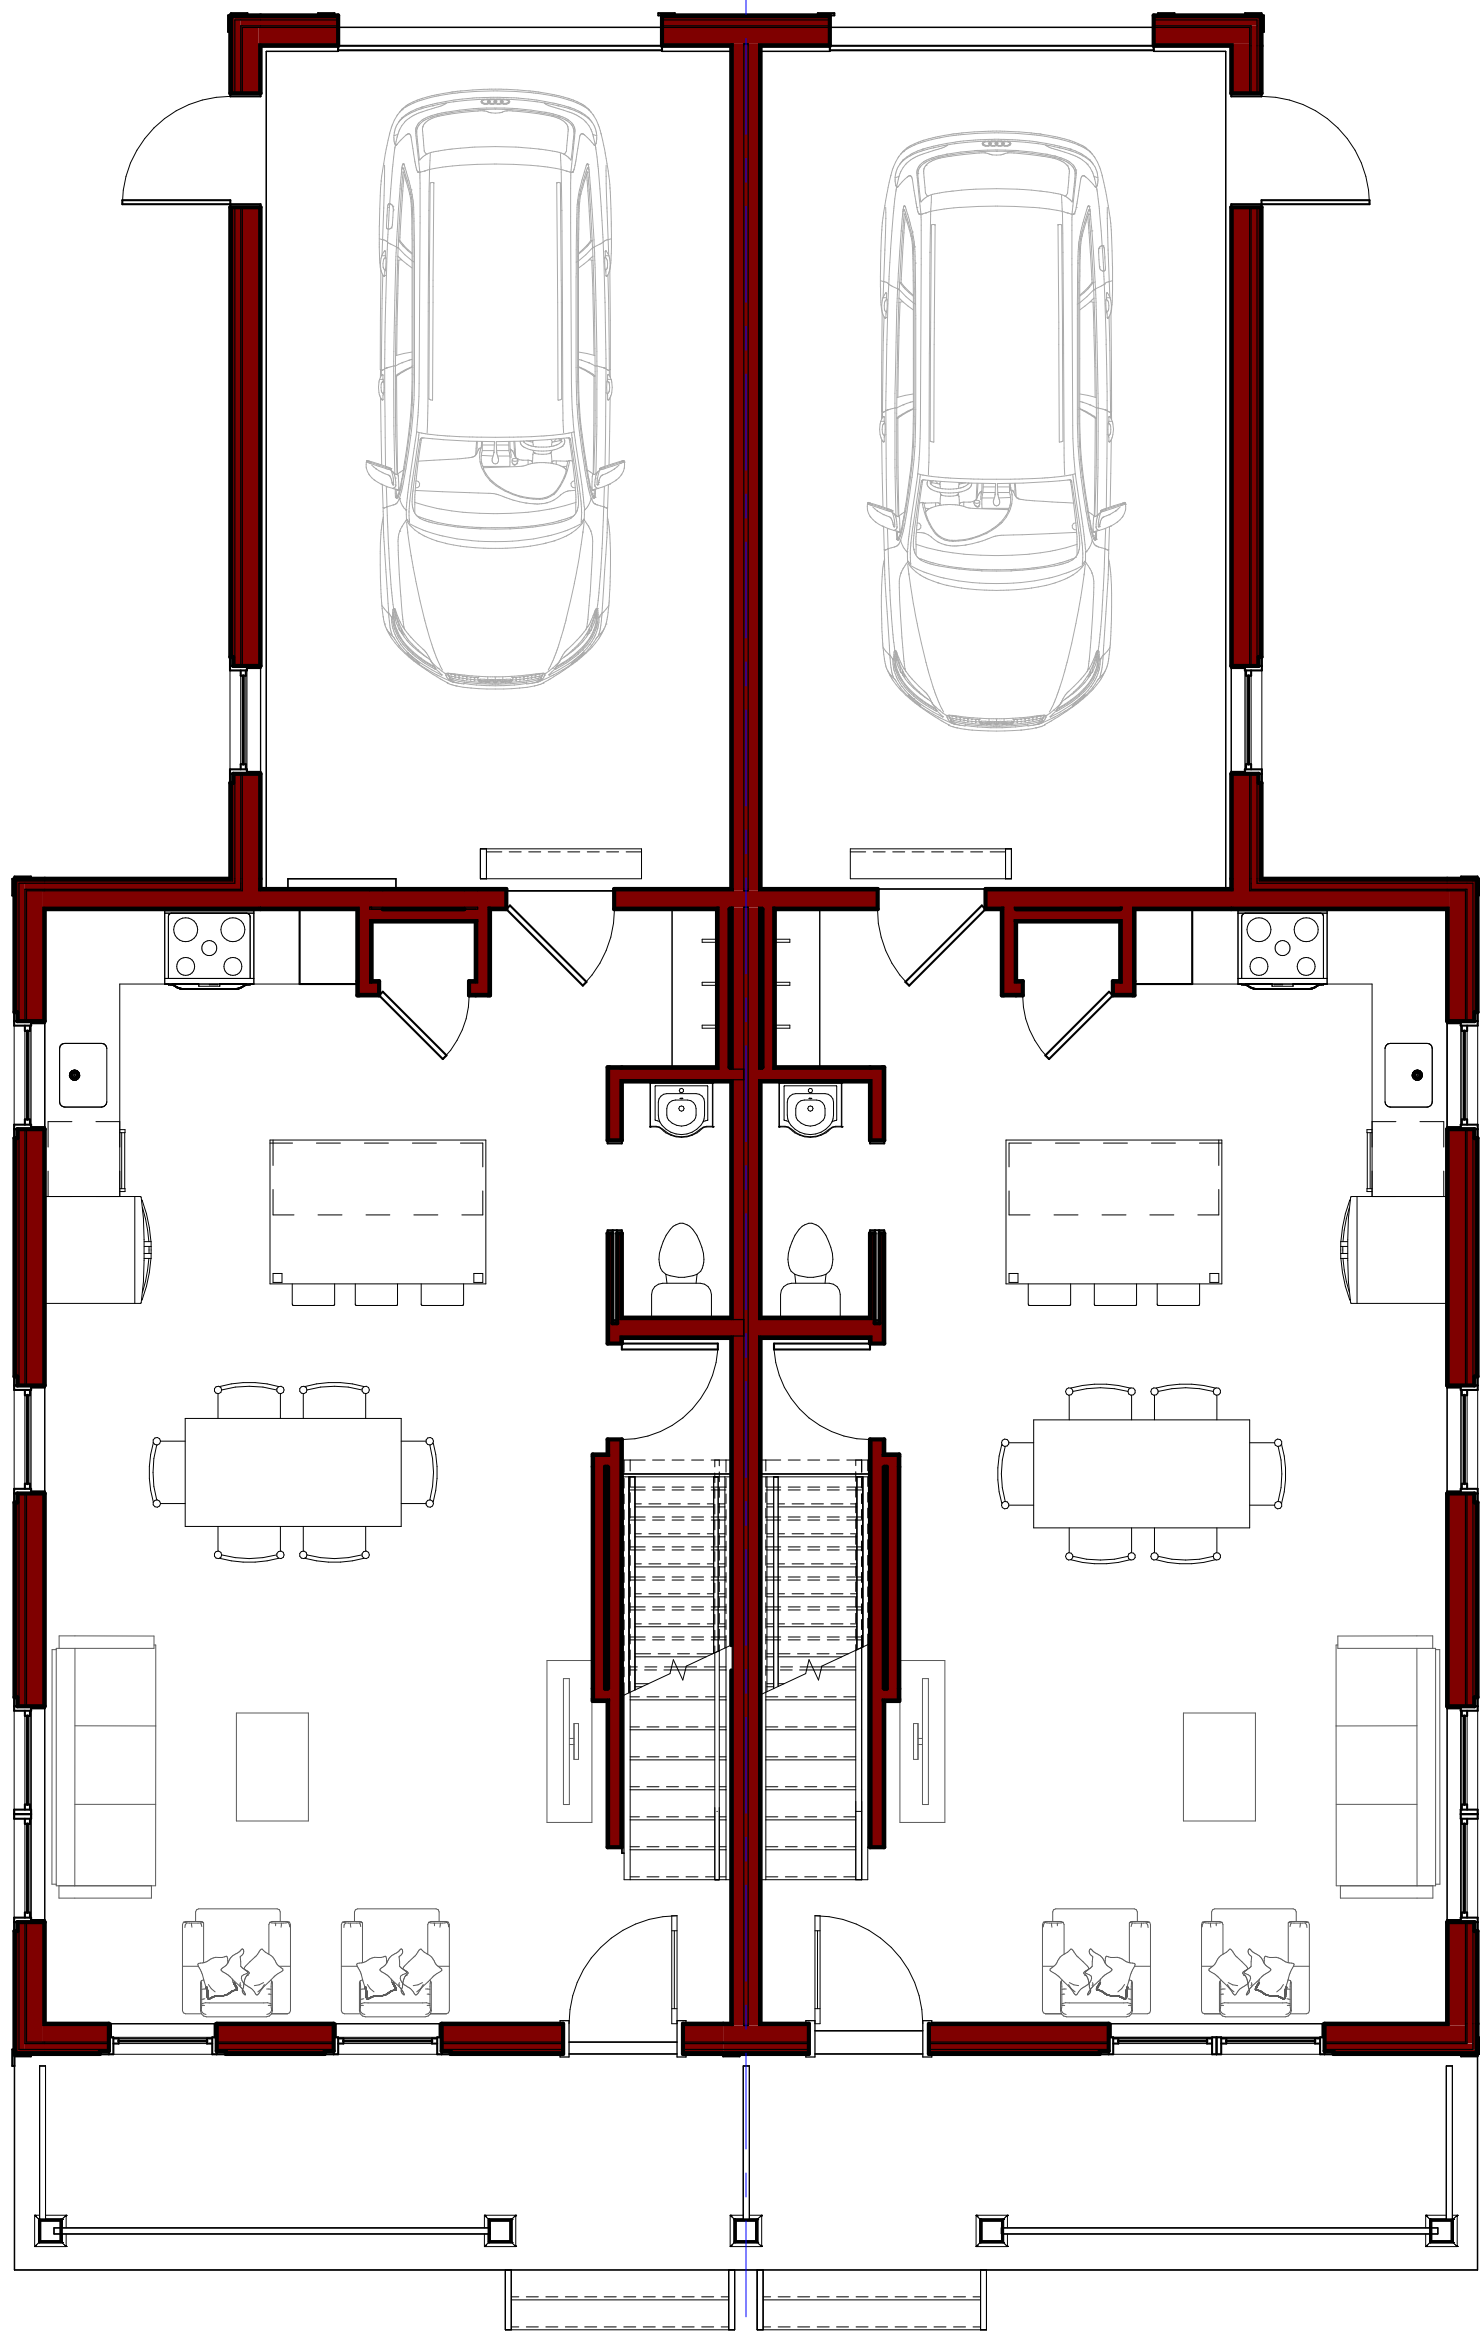

2 FIRST FLOOR PLAN - presentation
3 SCALE: 3/16" = 1'-0"

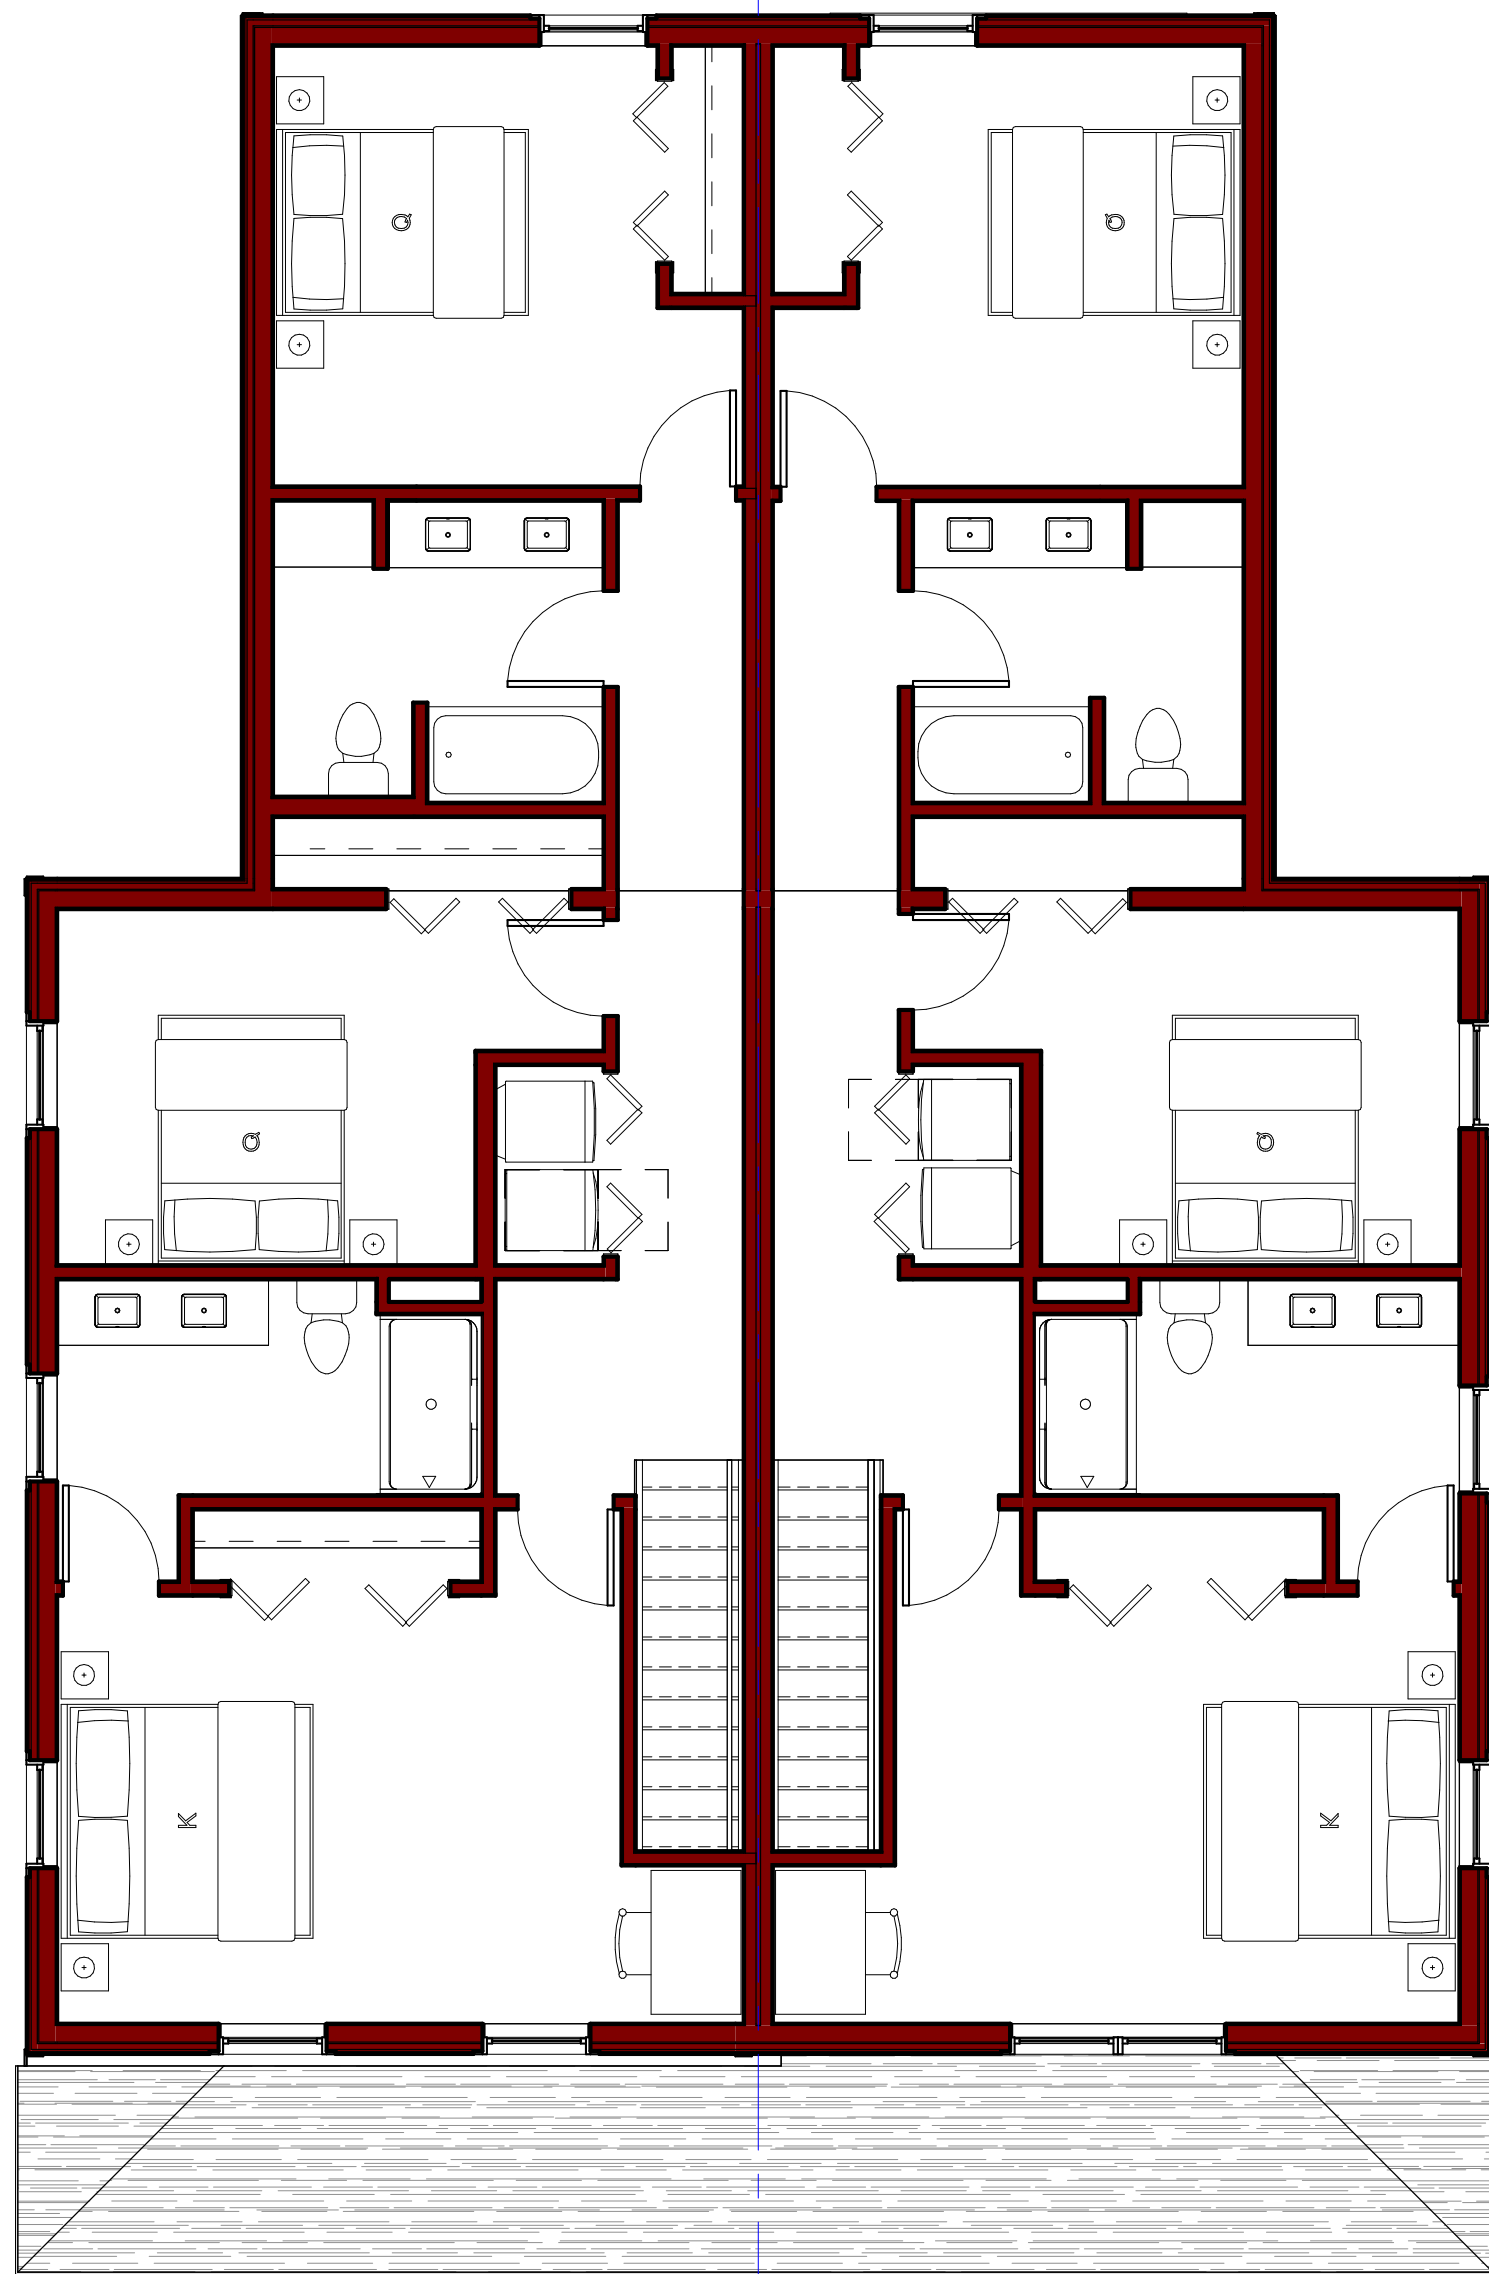

3 SECOND FLOOR PLAN - presentation
3 SCALE: 3/16" = 1'-0"

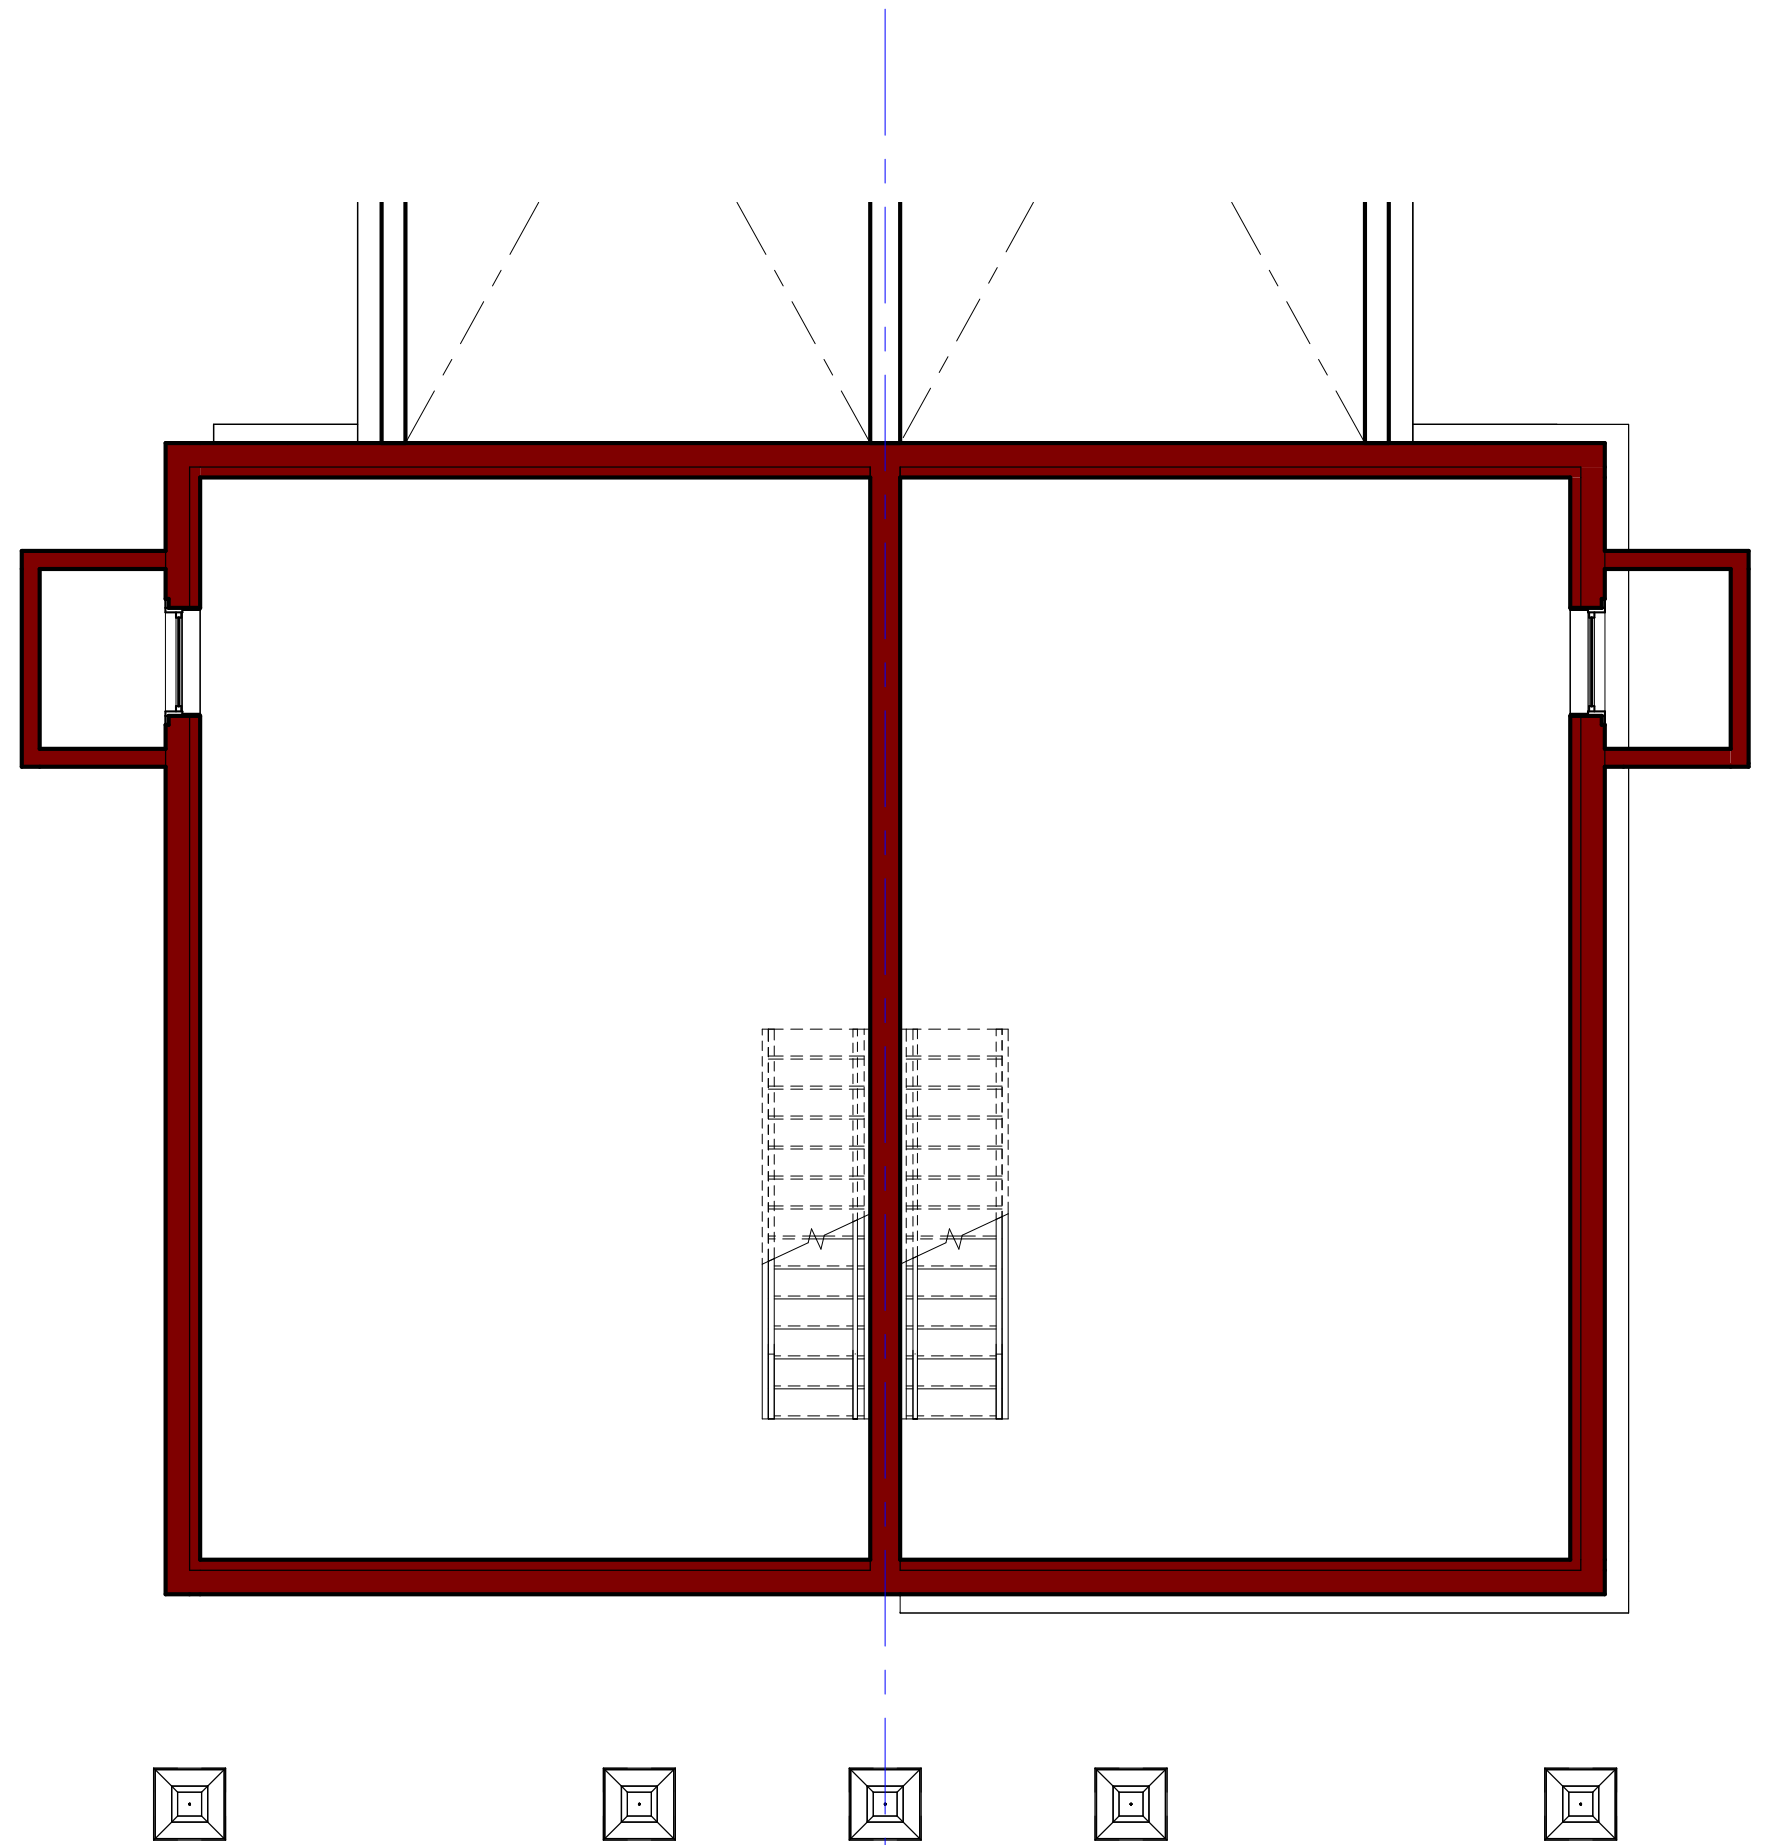

1 BASEMENT PLAN - presentation
3 SCALE: 3/16" = 1'-0"

SUBMISSION LOG		
NO.	DATE:	SUBMISSION:

STAMP



PO BOX 2286
SOUTH BURLINGTON, VT 05407

PROJECT
Cottages at South Village
BUILDINGS: D,E,F
South Village - Lot 11
South Burlington, VT

DRAWING TITLE
Marketing Plans

ARCHITECT OF RECORD	
WB	
PROJECT NUMBER	
2400-22_A	
SCALE	DATE
3/16" = 1'-0"	2/28/23
DRAWING NUMBER	SUBMISSION
3	