




6/6/2023 11:46:12 AM

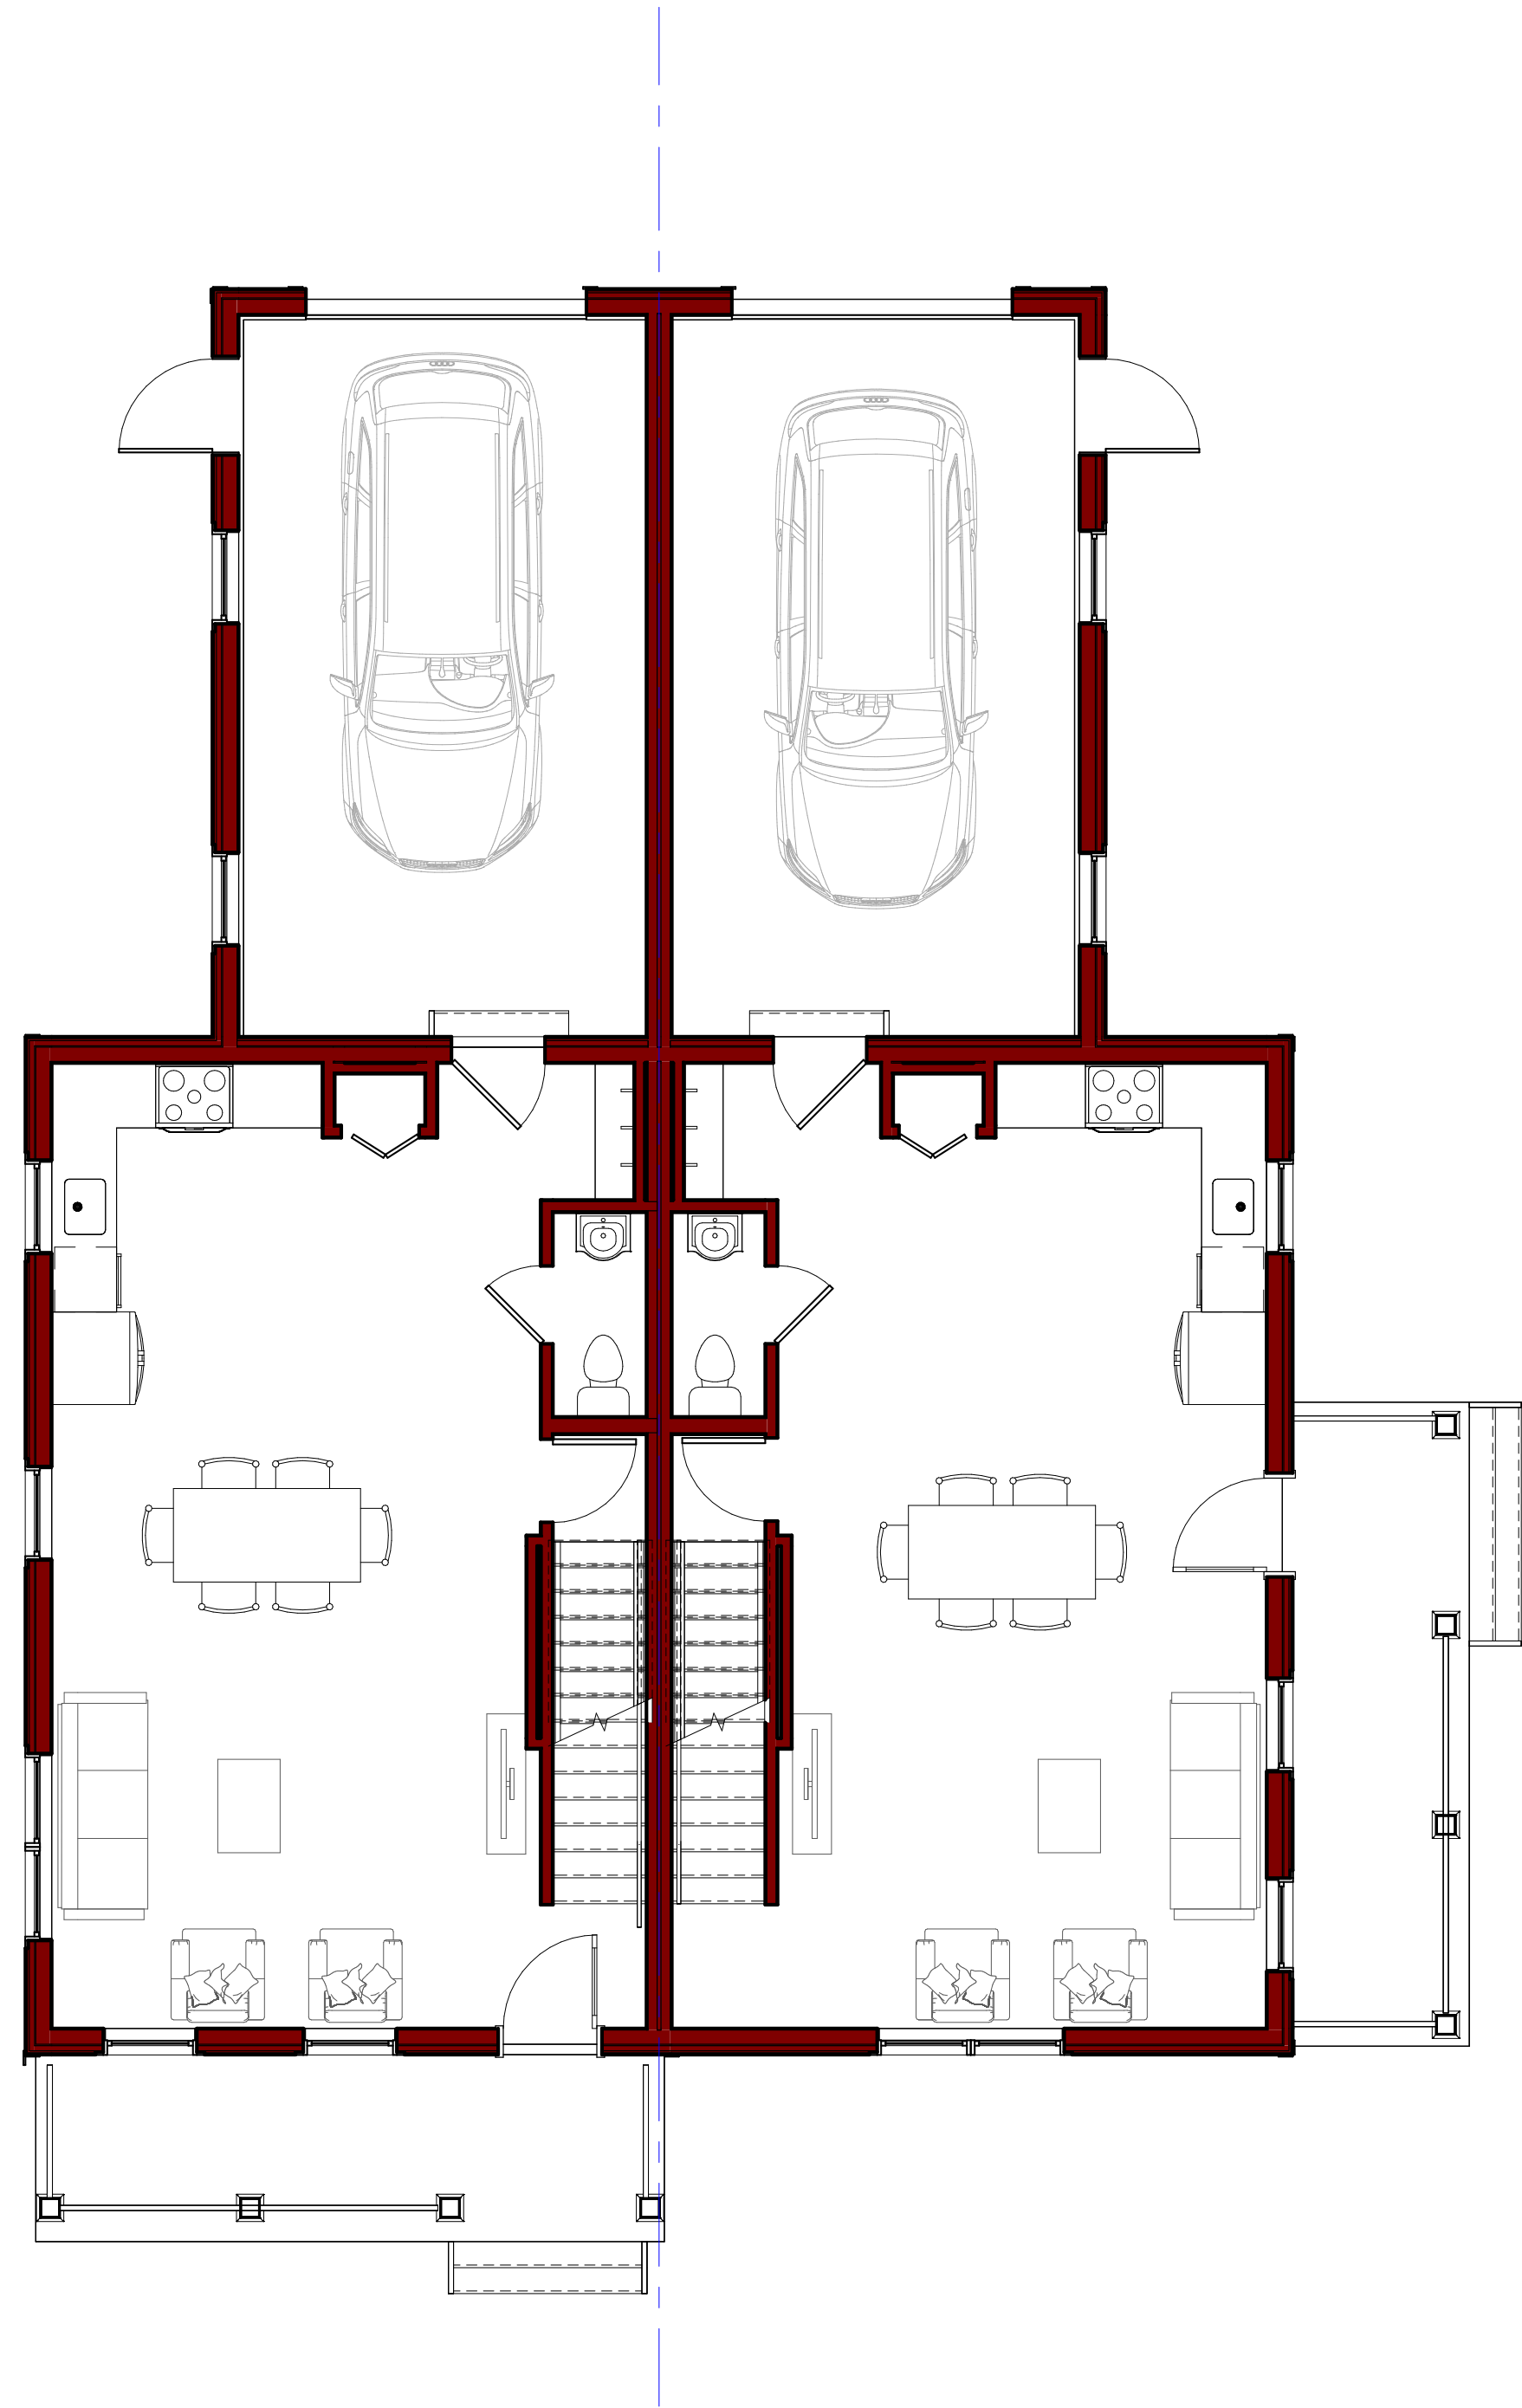


2 FIRST FLOOR PLAN - presentation  
4 SCALE: 3/16" = 1'-0"

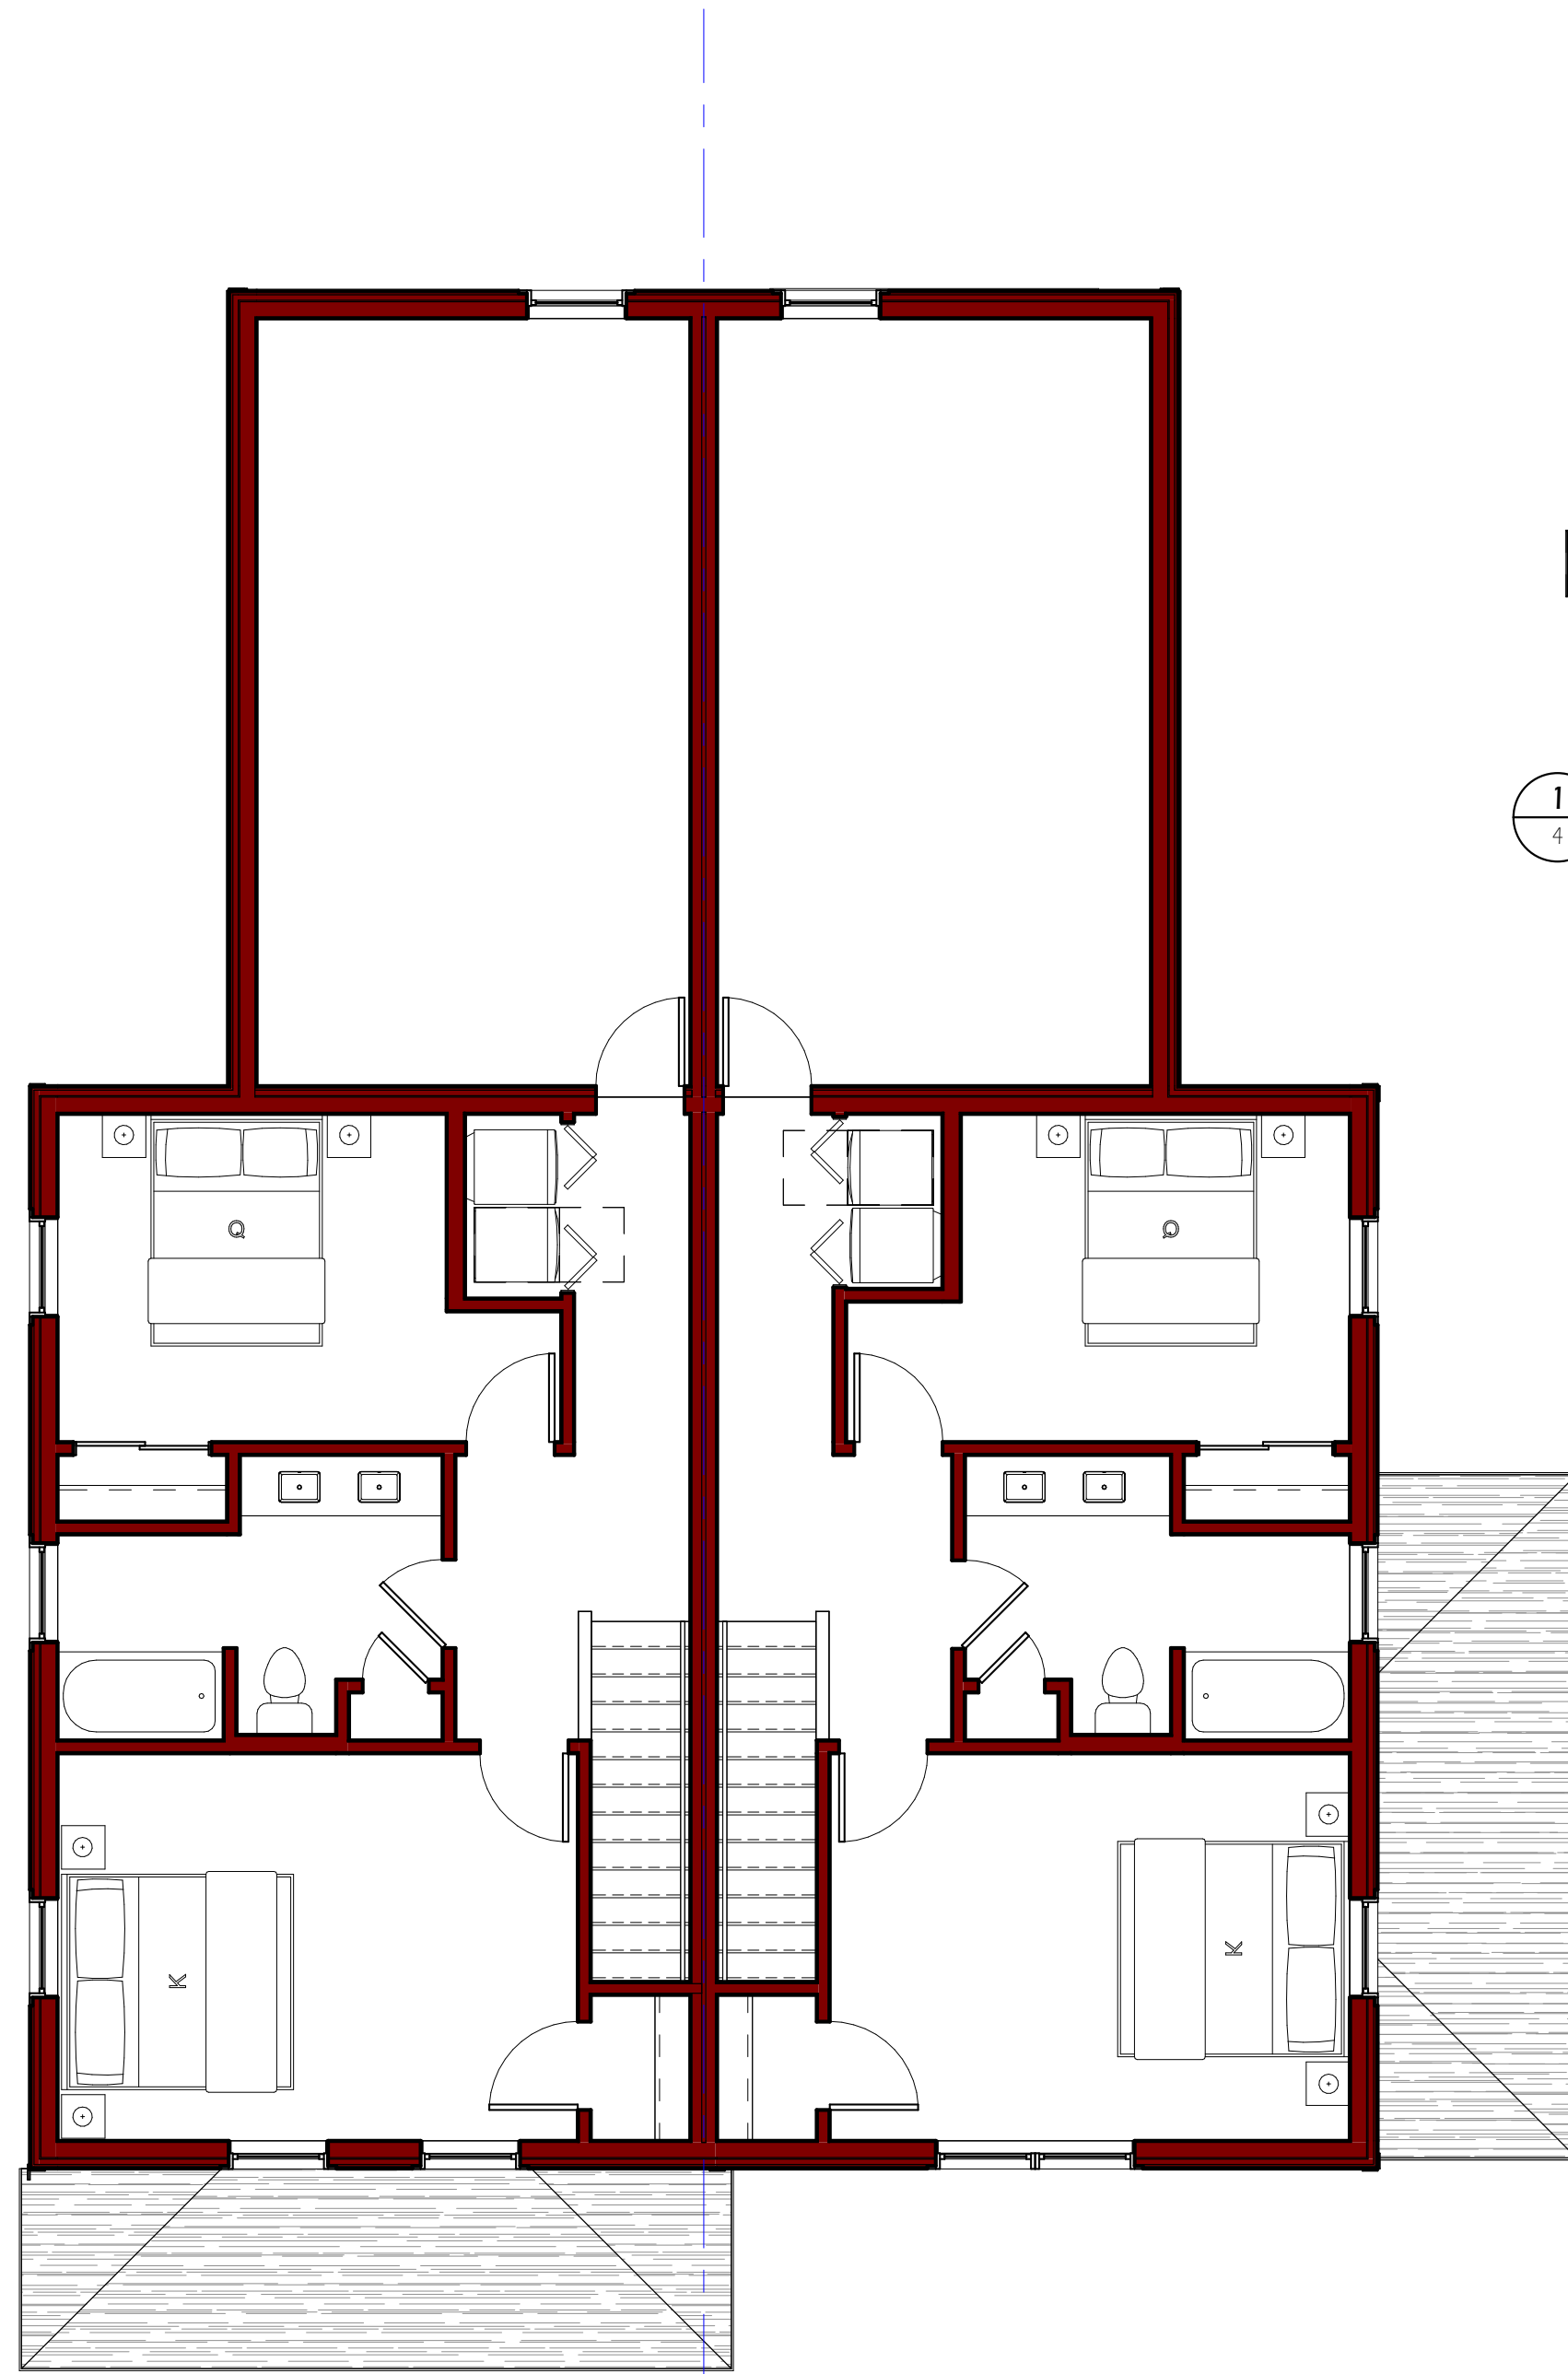

3 SECOND FLOOR PLAN - presentation  
4 SCALE: 3/16" = 1'-0"

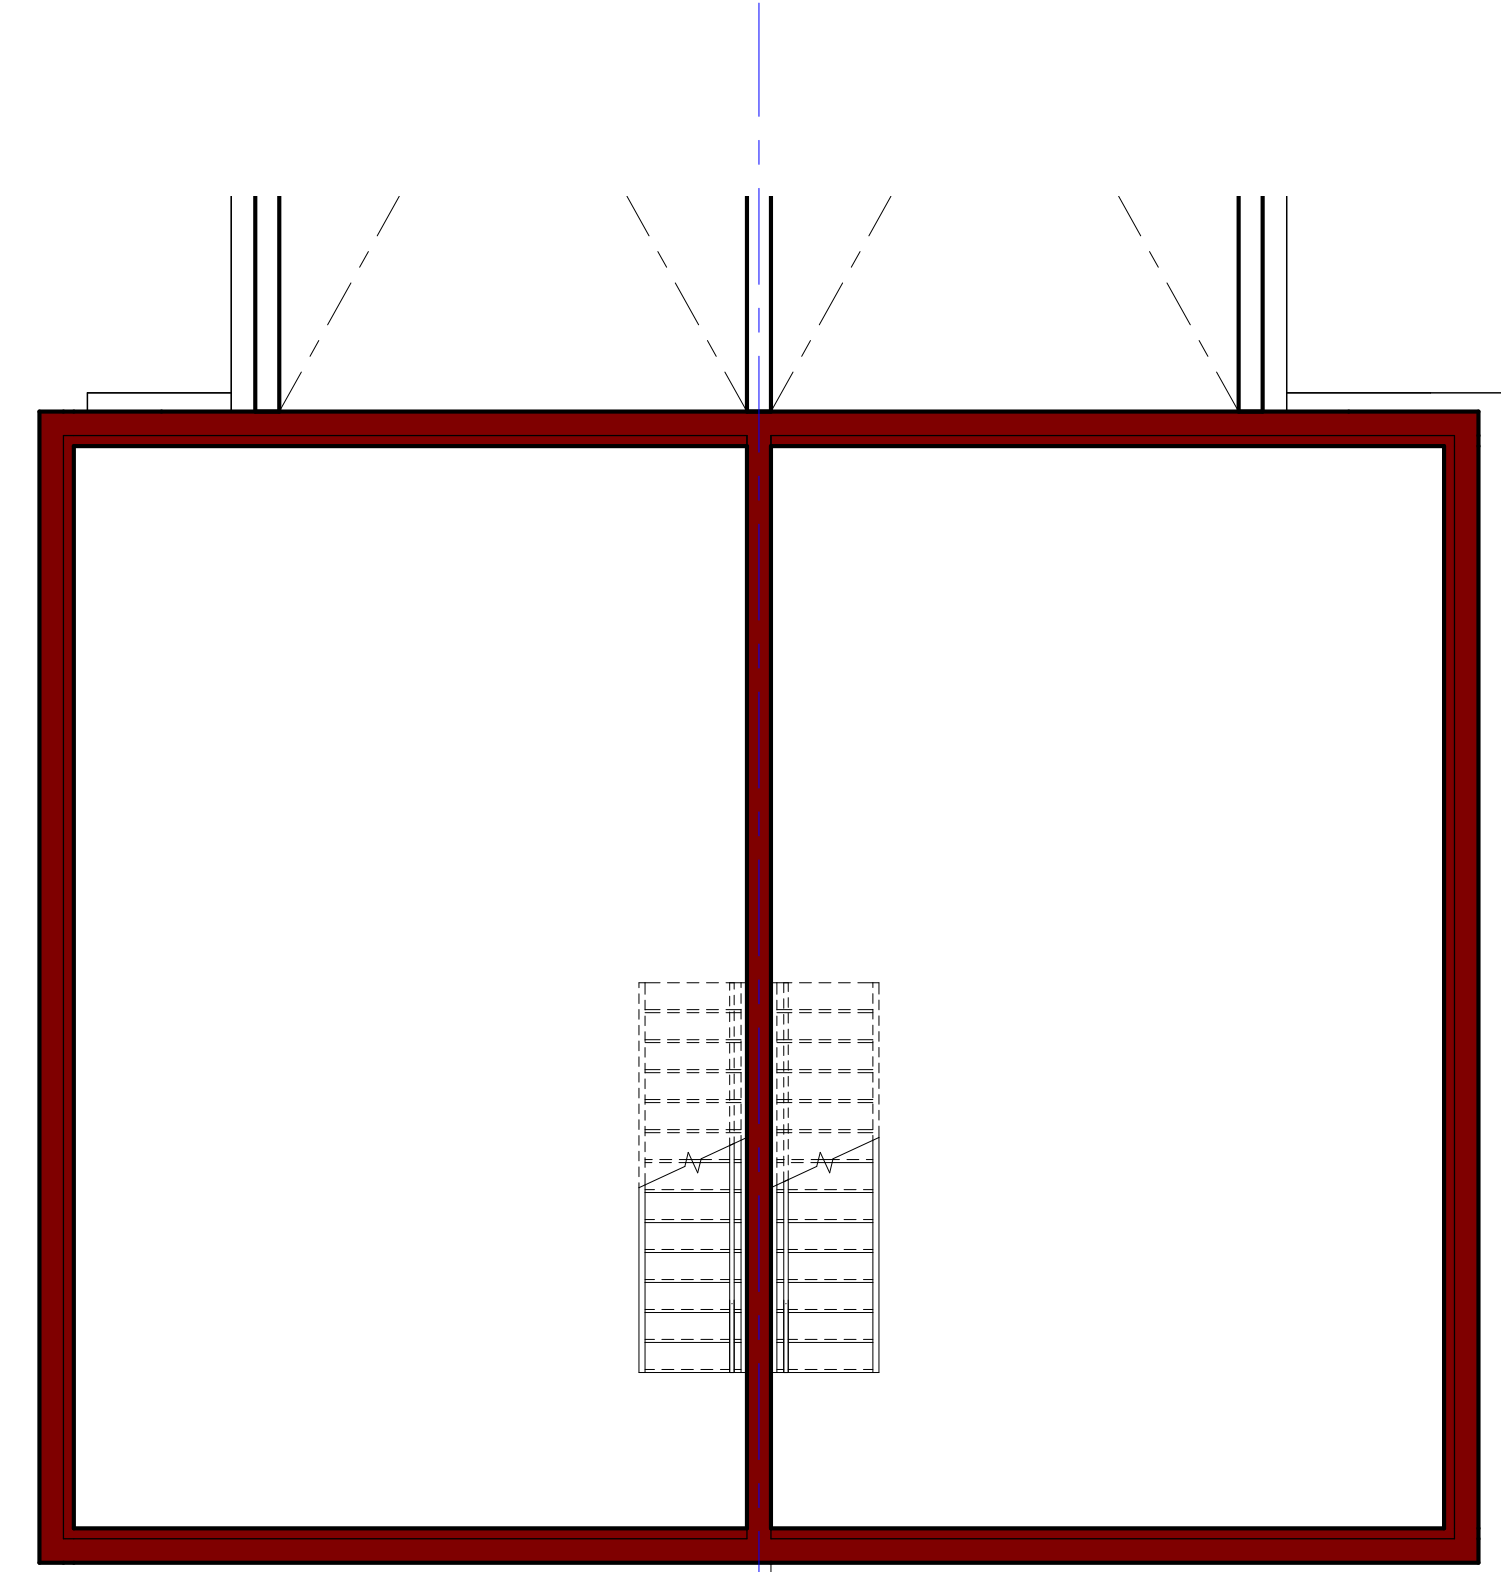

1 BASEMENT PLAN - presentation  
4 SCALE: 3/16" = 1'-0"

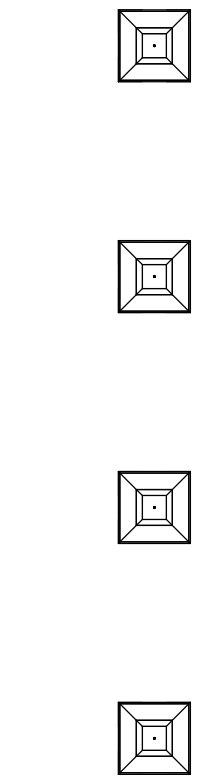

SUBMISSION LOG		
NO.	DATE:	SUBMISSION:

STAMP



PO BOX 2286  
SOUTH BURLINGTON, VT 05407

PROJECT  
**Cottages at South Village**  
BUILDING G and L  
South Village - Lot 11  
South Burlington, VT

DRAWING TITLE  
**Marketing Plans**

ARCHITECT OF RECORD  
Approver

PROJECT NUMBER  
2400-22\_A-L

SCALE  
3/16" = 1'-0"

DATE  
2/28/23

DRAWING NUMBER  
**4**

SUBMISSION