


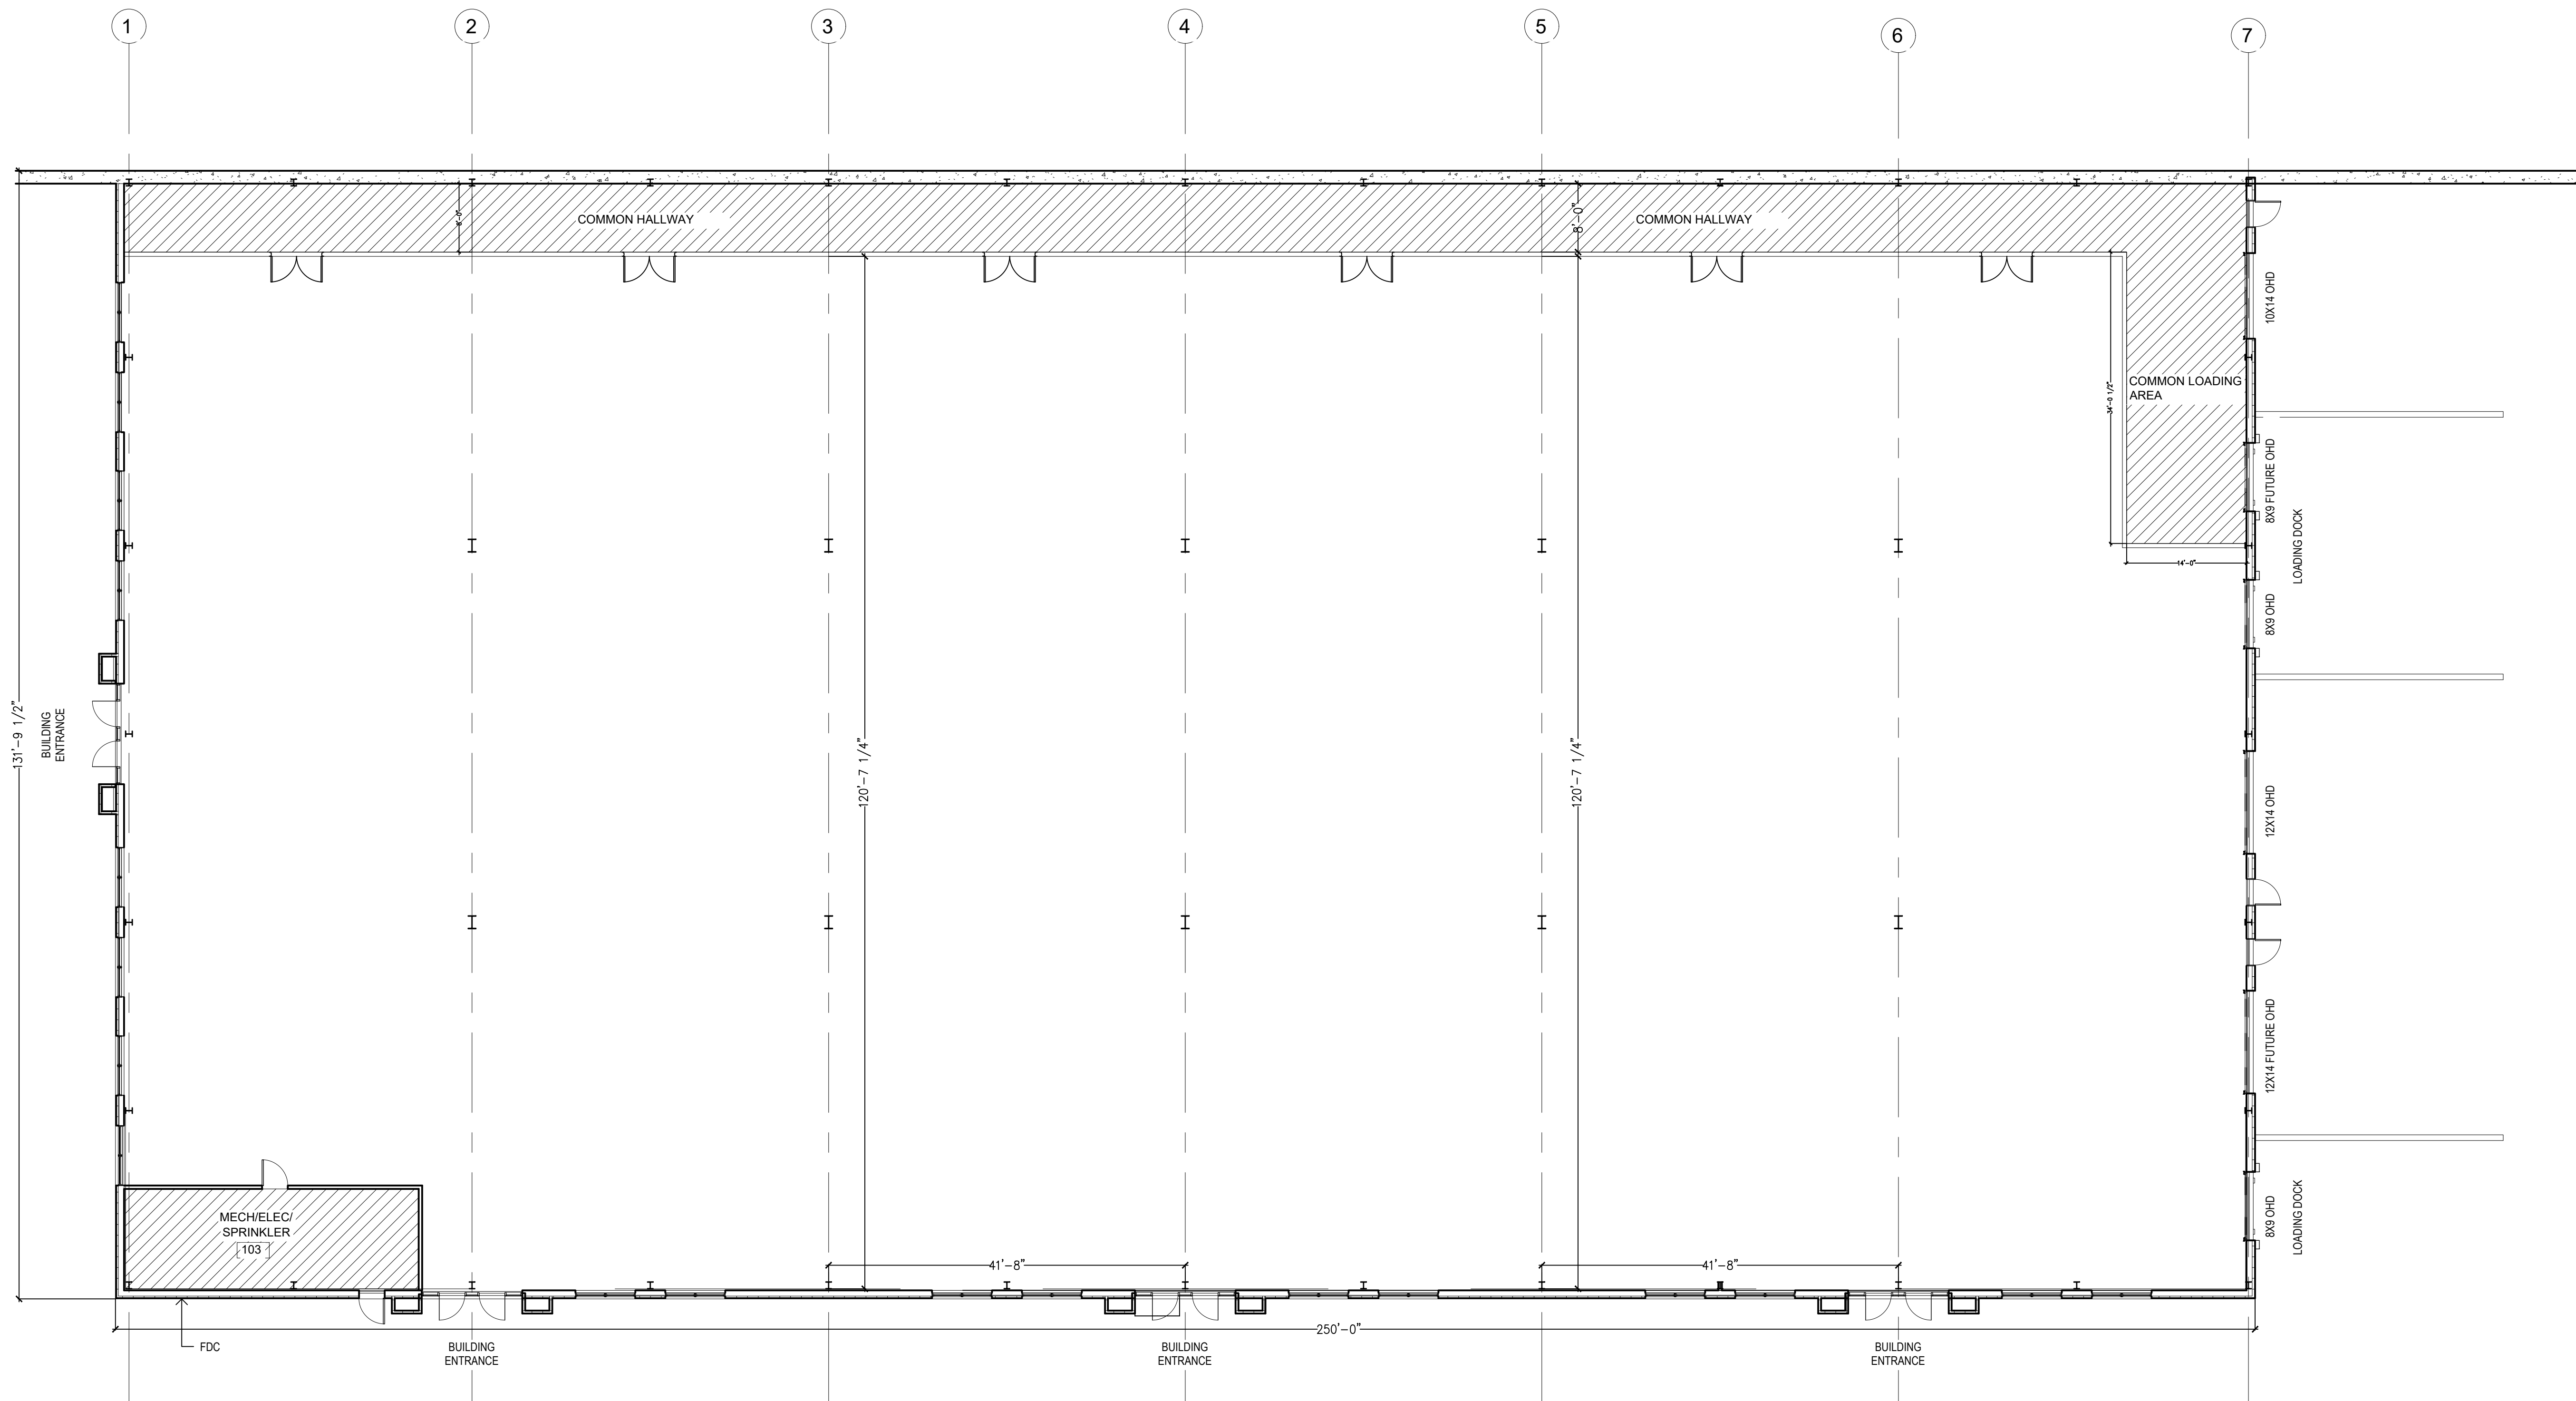

REV. DESCRIPTION		BY: DATE:	
 193 INDUSTRIAL AVENUE WILLISTON, VT 05495 PHONE: 802-863-6222 FAX: 802-860-1528			
PROJECT LOADING/HALL CONCEPT			
19 CLIF'S WAY WILLISTON, VT 05495			
TITLE: FLOOR PLAN			
SCALE: NOTED	DATE: 11/10/2025	DESIGNED BY: XXX	CHECKED BY: XXX
PROJECT NO: #####		SHEET NO: A-101	